


Note: Design member sizes and connections as req'd for each condition and/or project.

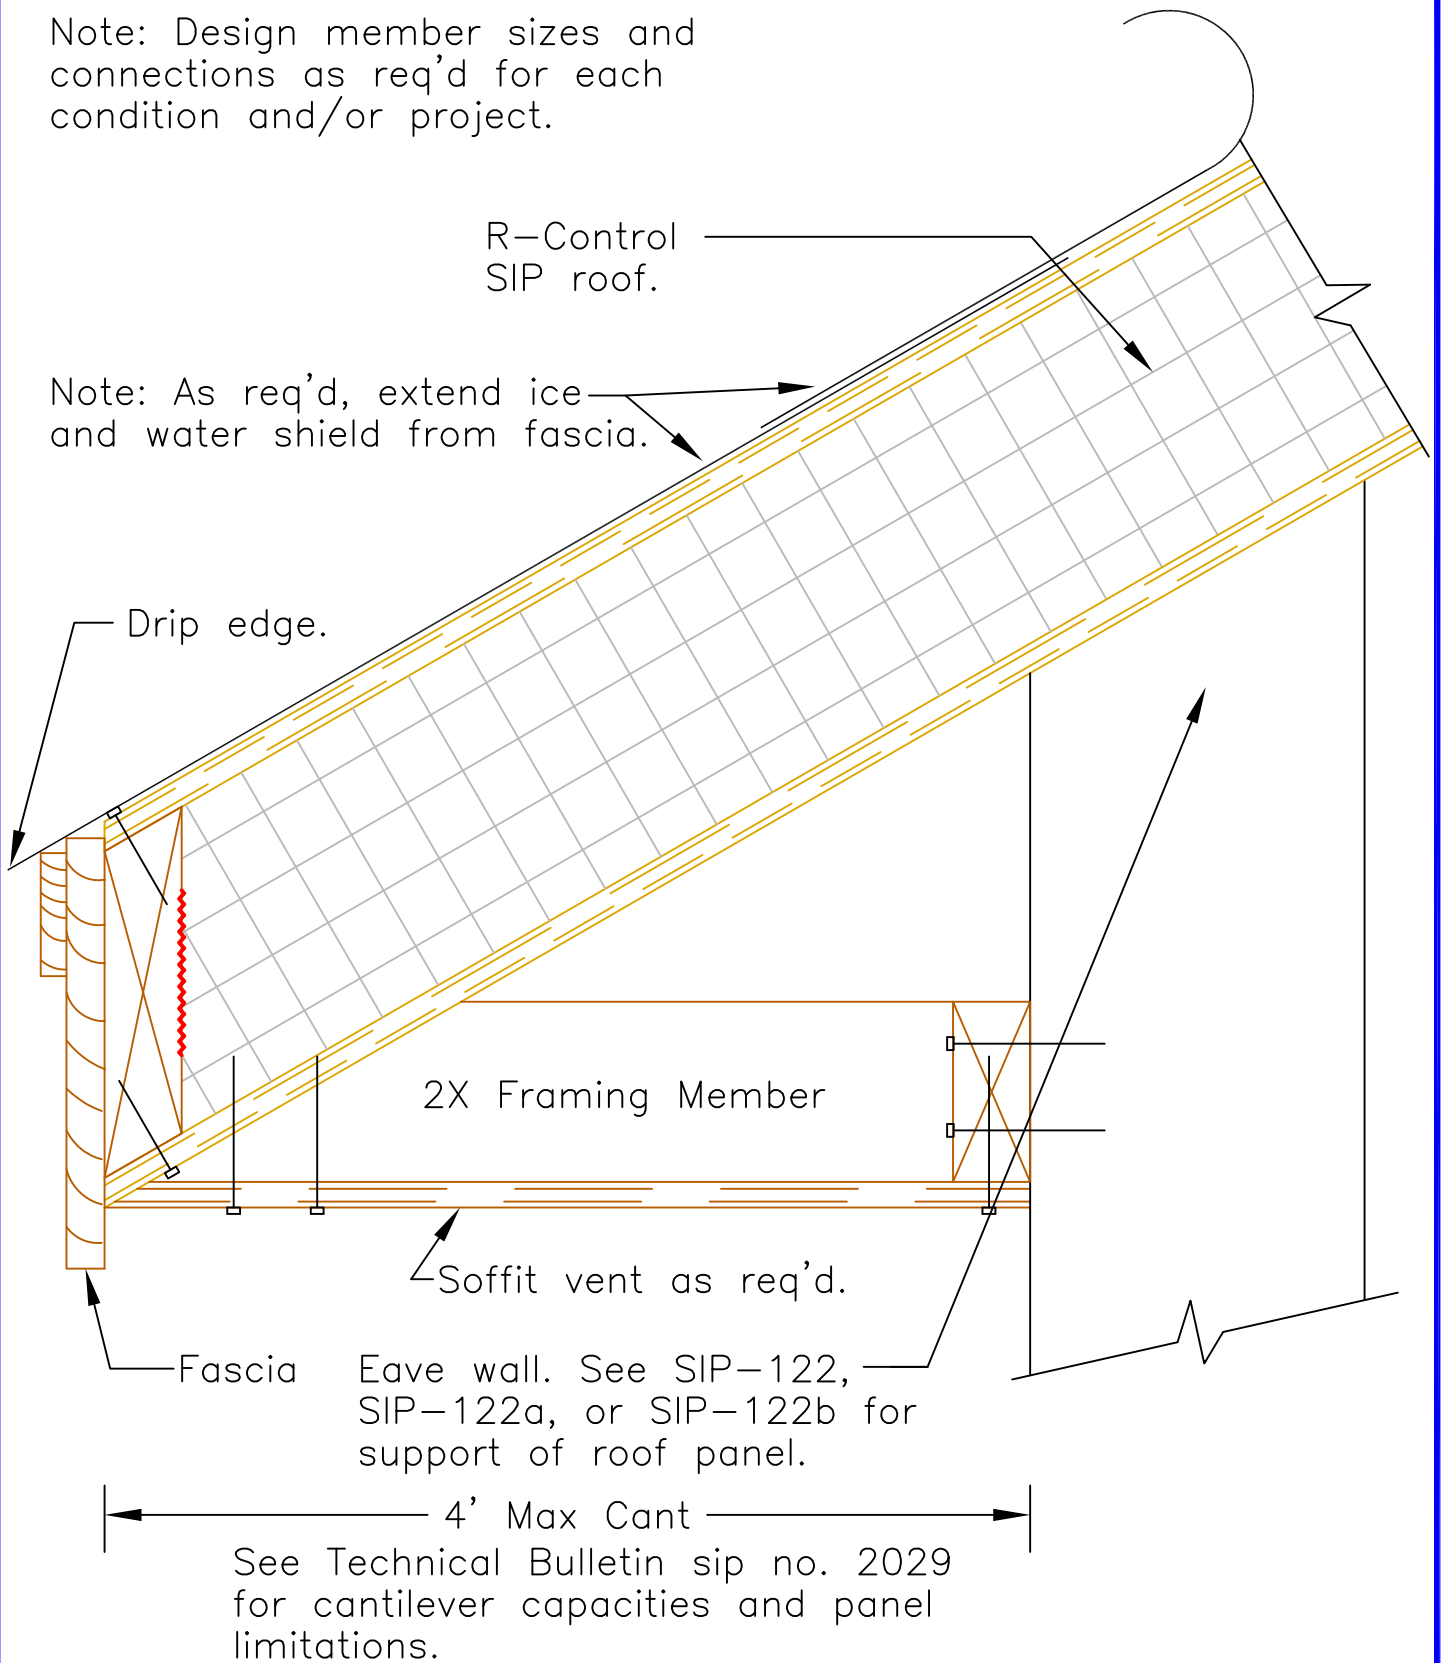

SECTION

Scale: NTS

Updated 1-16-12

R-Control® SIP

TITLE: Roof Eave
Plumb Cut - Cant. SIP

NO.
SIP-119a