


Note: wall covering & water resistive barrier as req'd by code.

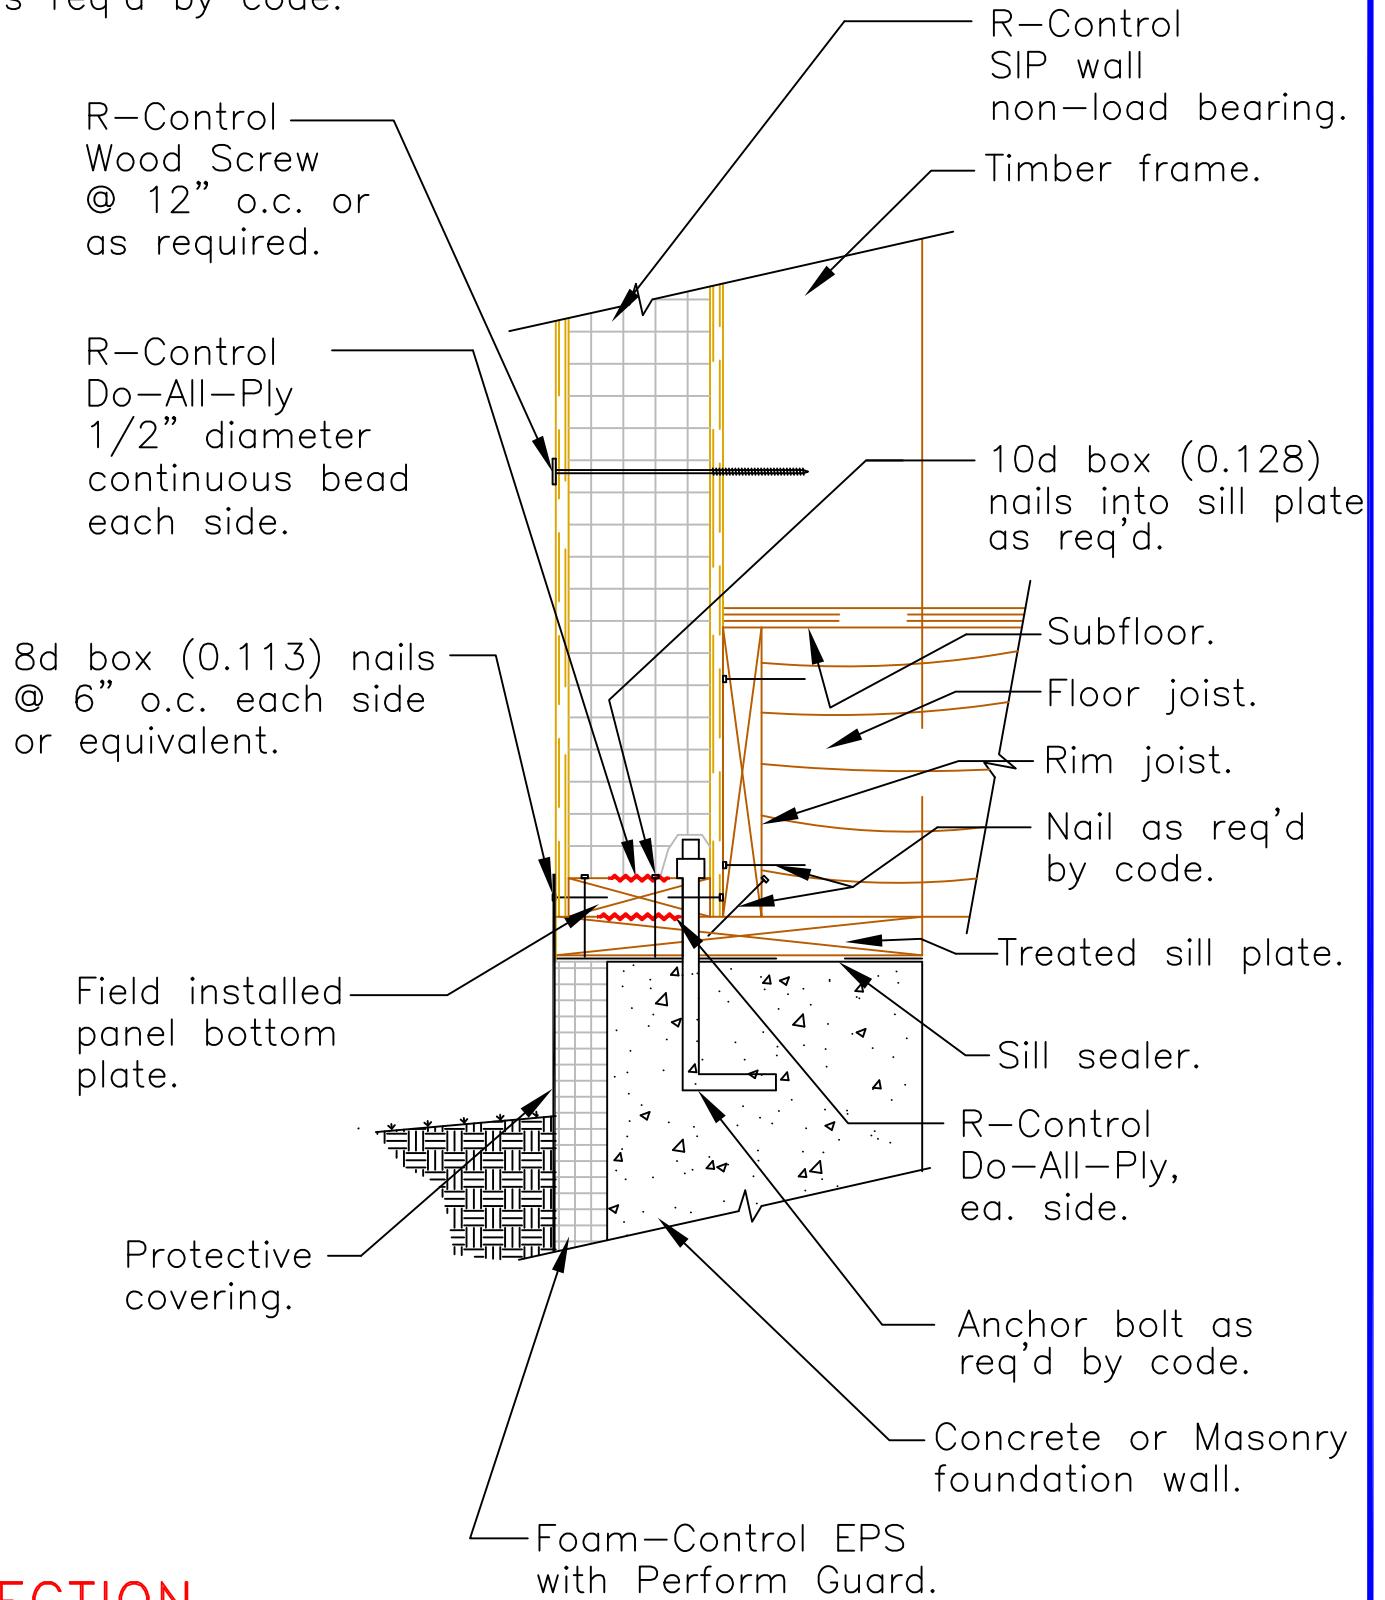

SECTION

Scale: NTS

Updated 1-16-12

R-Control® SIP

TITLE:
Foundation Framing - Joist

NO.
SIP-203