

Note: wall covering & water resistive barrier as req'd by code.

Finished flooring.

Subfloor.

Floor truss.

Concrete or Masonry foundation wall.

Concrete slab.


R-Control SIP wall.

EPS insulation plug not shown.

See SIP-109a for notes & information.

See SIP-104 for notes & information.

Concrete slab.

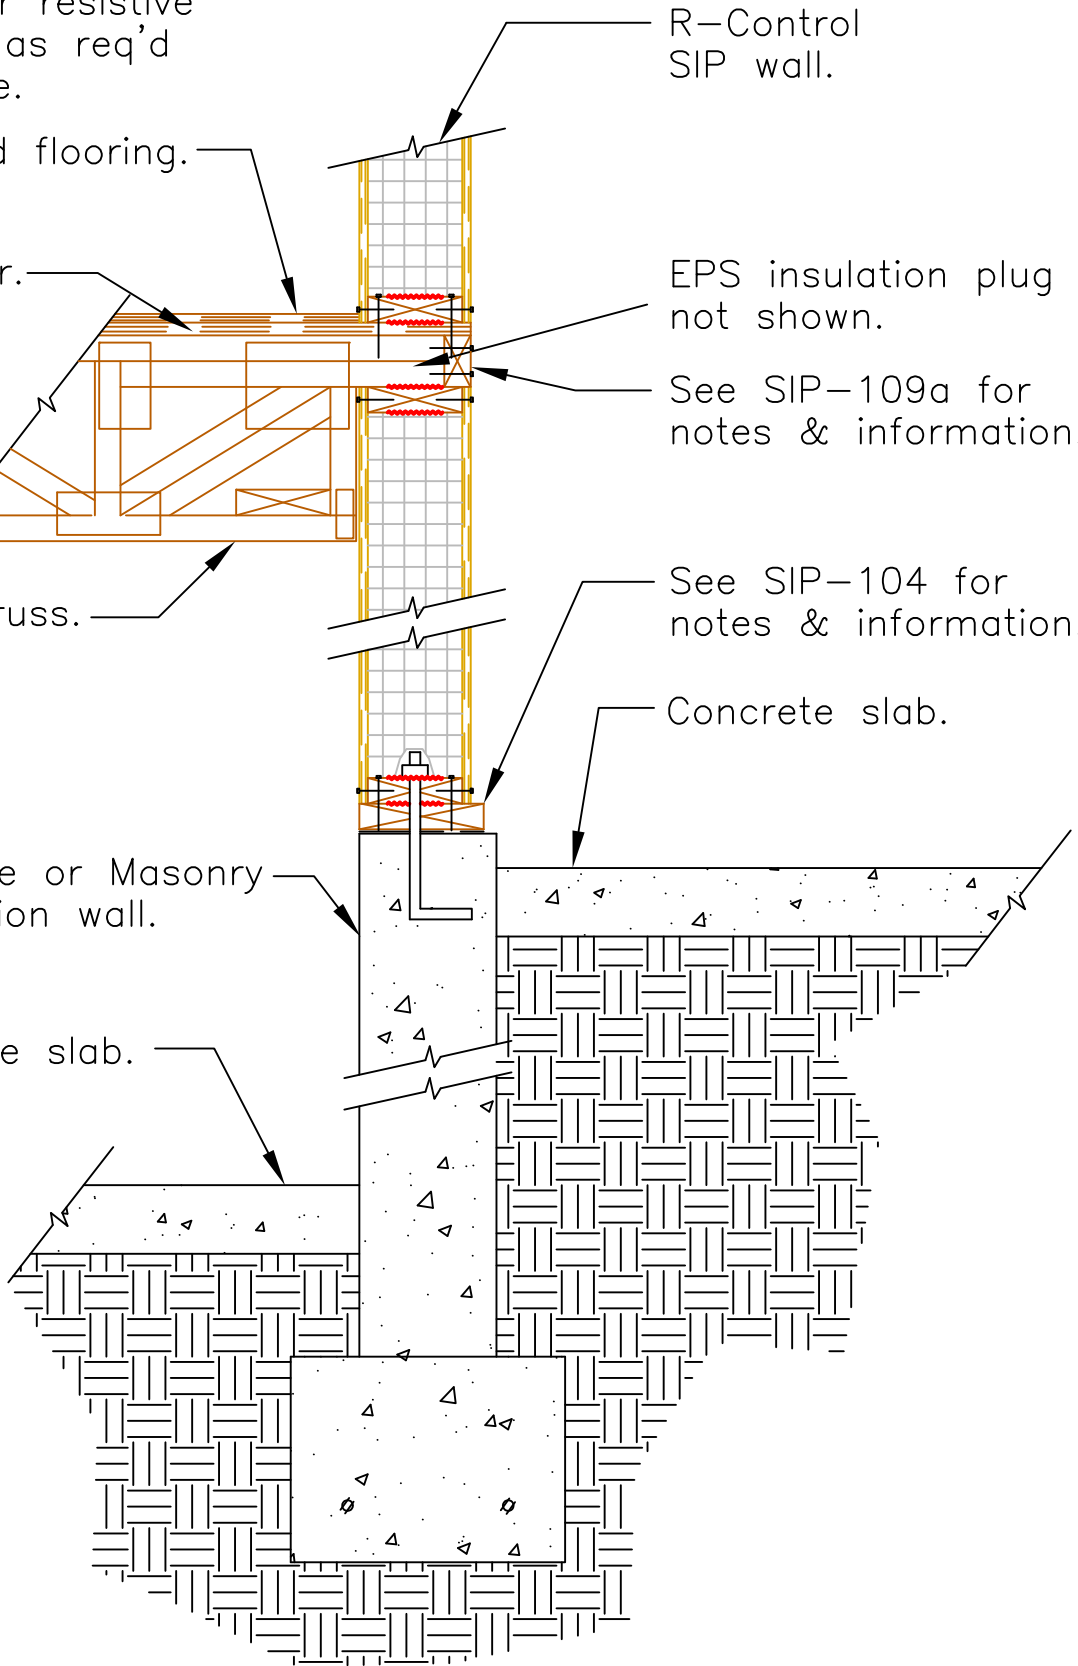

SECTION

Scale: NTS

Updated 1-16-12

R-Control® SIP

TITLE:
Knee Wall Framing

NO.
SIP-107a